



Proposed North Elevation
1 : 100



Proposed South Elevation
1 : 100




Proposed East Elevation
1 : 100



Proposed West Elevation
1 : 100

- FINISHES LEGEND**
- Architectural Masonry Blockwork
 - Aluminium faced composite cladding panel - horizontally laid at 600mm c/c
 - Grey profiled metal roof finish
 - Polyester powder coated RAL 7016 to external windows, doors, and canopy structure.
 - Gutters, Rainwater pipes, Fascias and Verge - PPC RAL 7016

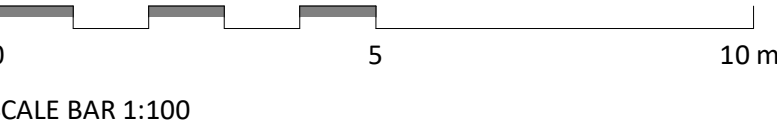

PL	PL01	04/03/2019	Planning Issue.
STATUS	REV	DATE	DESCRIPTION
CLIENT			
			REVISED BY DU
			CHECKED BY HC
			ORIGINATOR NO 152124

CONSULTANT
STRIDE TREGLOWN
www.stridetreglown.com
PROJECT
King Ina C of E Academy
Somerton, Somerset

DRAWING TITLE
Proposed Elevations

SUITABILITY STATUS PL : PLANNING	SCALE 1 : 100 @ A1
PROJECT ORIGINATOR ZONE LEVEL TYPE ROLE CLASSIFICATION NUMBER KI-STL-XX-ZZ-DR-A-XXXX-02001	REVISION PL01